


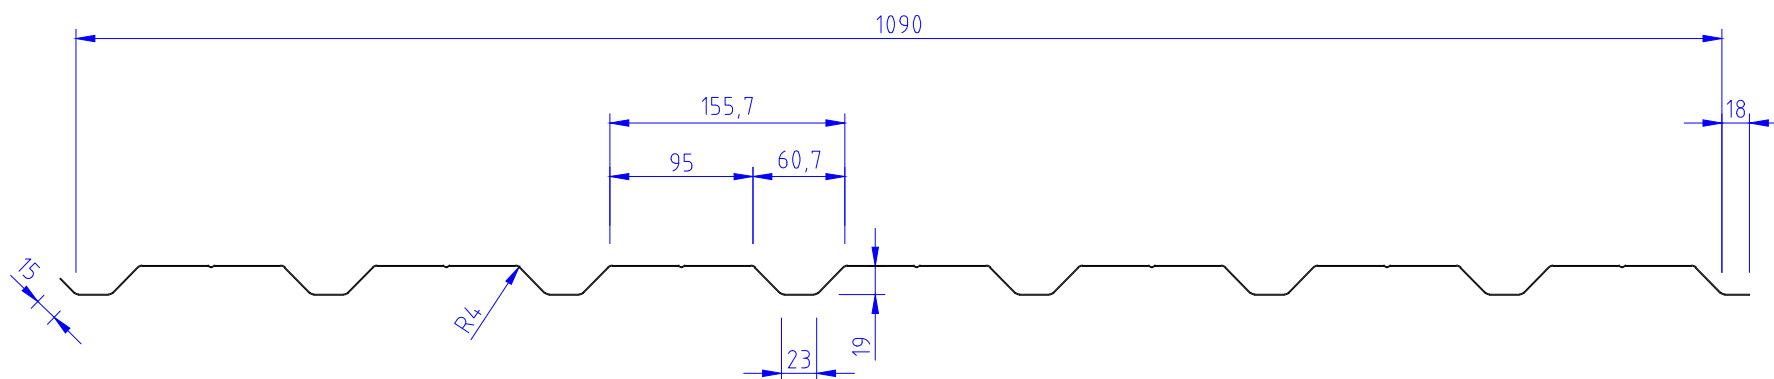

Scale 1:5	Formaat A4		JORISIDE THE STEEL FUTURE	
Design : JD		Appr. : JF		
Update : 06.08.2019			Rev. D	JORIS IDE nv T : 0032 (0) 51 612 871 Hille 174 F : 0032 (0) 51 612 700 8750 Zwevezele www.jorisode.be Belgium info@jorisode.be
Jl_19-155-1090				