
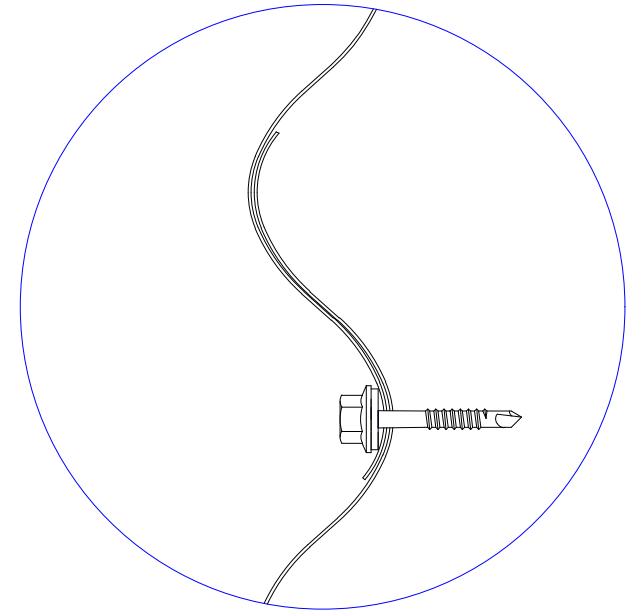


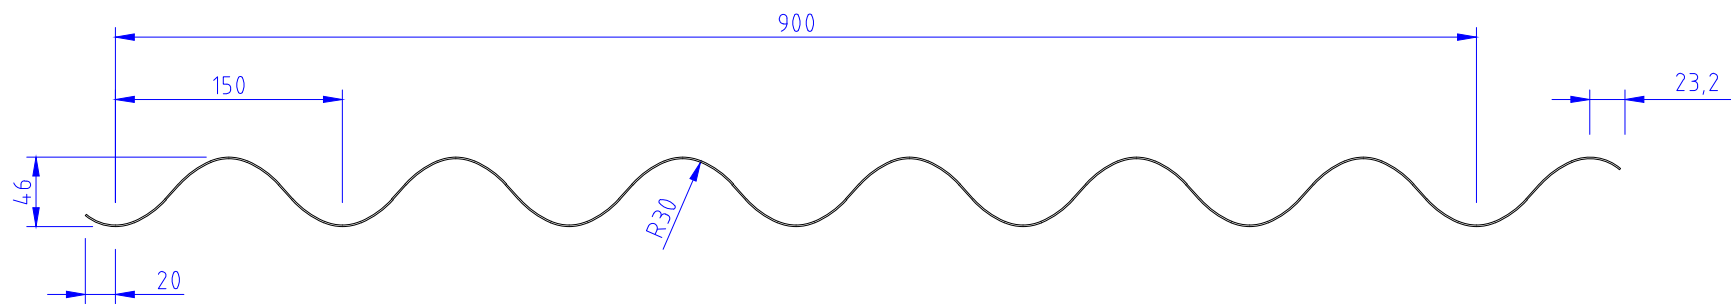

Scale 1:5	Formaat A4		JORISIDE THE STEEL FUTURE	
Design : JD		Appr. : JF		
Update : 07.08.2019		Rev. D	JORIS IDE nv	T : 0032 (0) 51 612 871
JI_46-150-900__WALL			Hille 174	F : 0032 (0) 51 612 700
			8750 Zwevezele	www.jorisode.be
			Belgium	info@jorisode.be